


TOWN & COUNTRY PLANNING (SCOTLAND) ACT 1997  
**APPROVED**  
 James H Miller  
 CHIEF DEVELOPMENT MANAGEMENT OFFICER  
 SUBJECT TO CONDITIONS

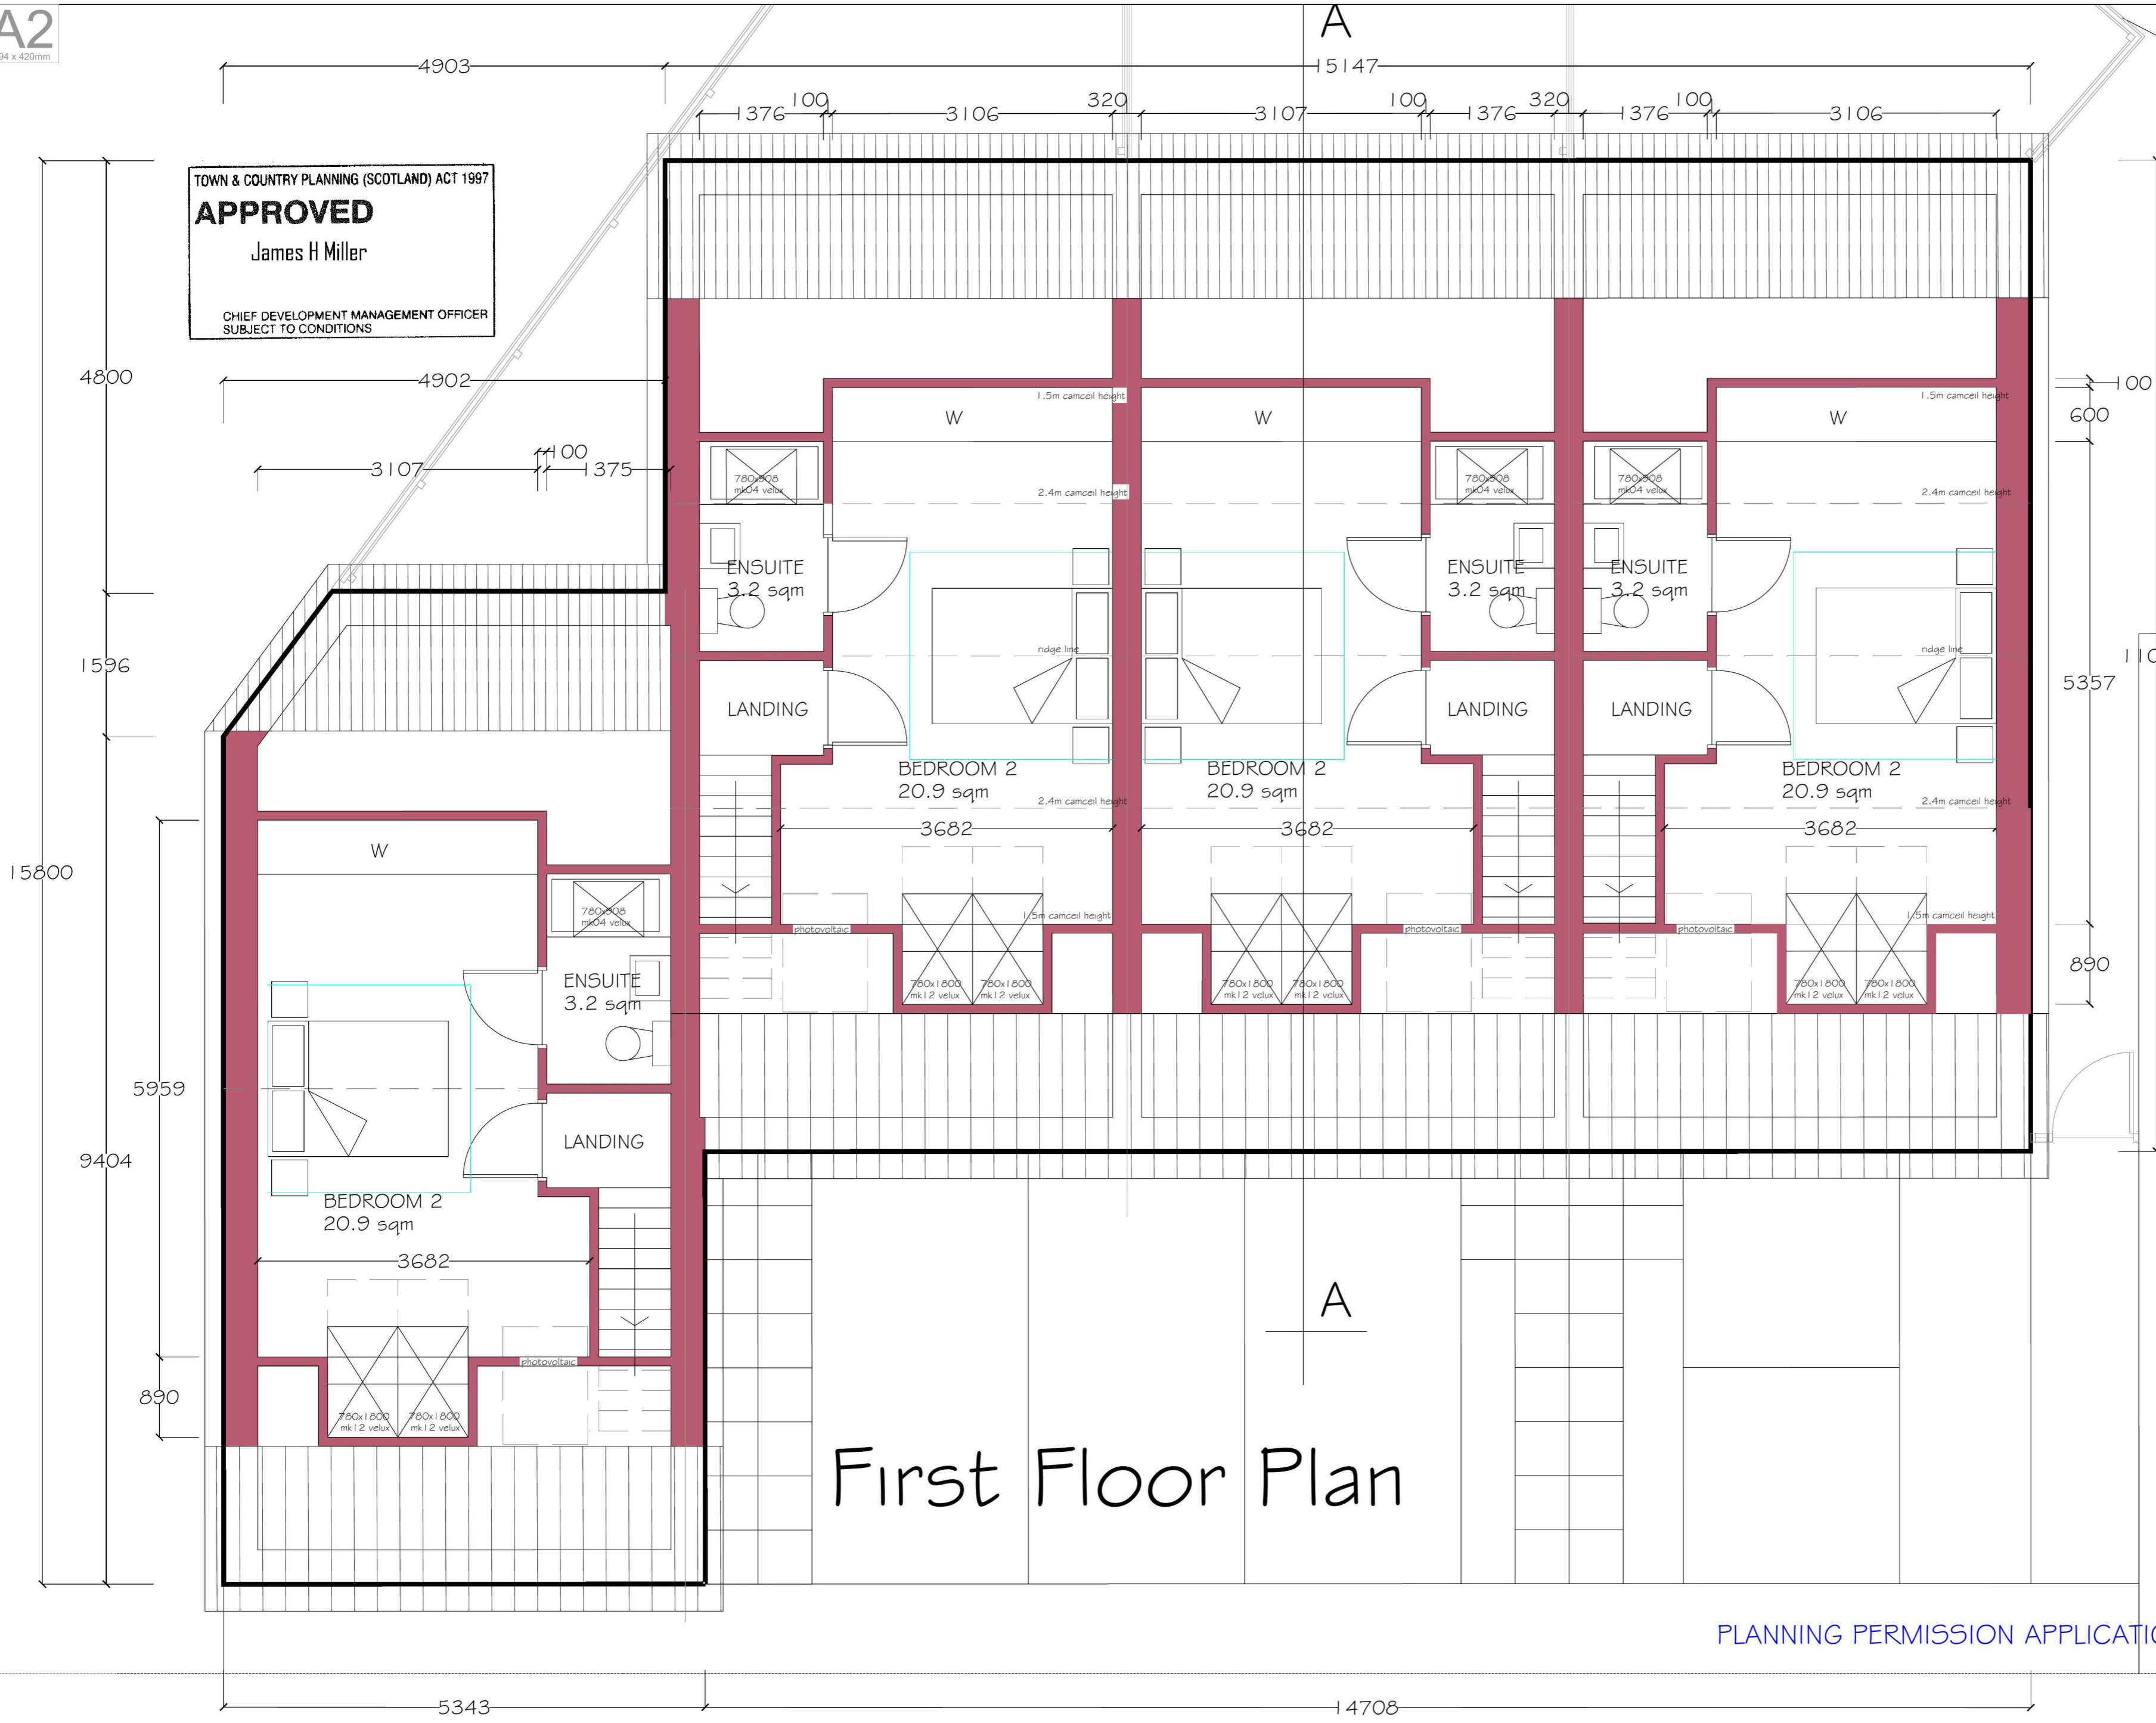

# First Floor Plan

PLANNING PERMISSION APPLICATION

NOTES  
 Internal dimensions are finished sizes unless otherwise stated.

REVISION SCHEDULE

rev	description	date

DO NOT SCALE FROM DRAWING :: SITE CHECK DIMENSIONS  
 All dimensions to be site checked by the Contractor and all discrepancies to be advised to the Architect prior to the work being commenced.  
 Use stated dimensions only.  
 This Drawing Is Copyright.

This is the drawing referred to in my application  
 Dated :: 15/01/20  
 Signed :: *Eric McMillan*

CLIENT ::  
 A Nelson ::  
 12 Stanlane Place, Largs

PROJECT ::  
 Proposed Residential  
 Development

DRAWING ::  
 First Floor Plan  
 As Proposed

Scale 1:50 @ A2	Date 14_01_20	Drawn by emcm
Job No. 19041	Drawing No. DD 112	Revision No. .

**McMILLAN & CRONIN**  
 chartered architects & planning consultants  
 24 MAIN STREET, LARGS :: KA30 8AB  
 tel. (44) 01475 686818  
 fax. (44) 01475 686331  
 mail@mcmillancronin.co.uk