

IMPORTANT

The Contractor will be held to have examined the site and checked all dimensions and levels before commencing construction work. No assumptions should be made without reference to the Architect.

No Dimensions should be scaled from this drawing.


Contractor to confirm in writing the legal boundary position has been checked and identified from title plans and cross checked with the site plan before construction commences.

Under no circumstance is work to commence without written authority from the planning authority


Under no circumstance is work to commence without written authority from building control.

REVISION


DATE

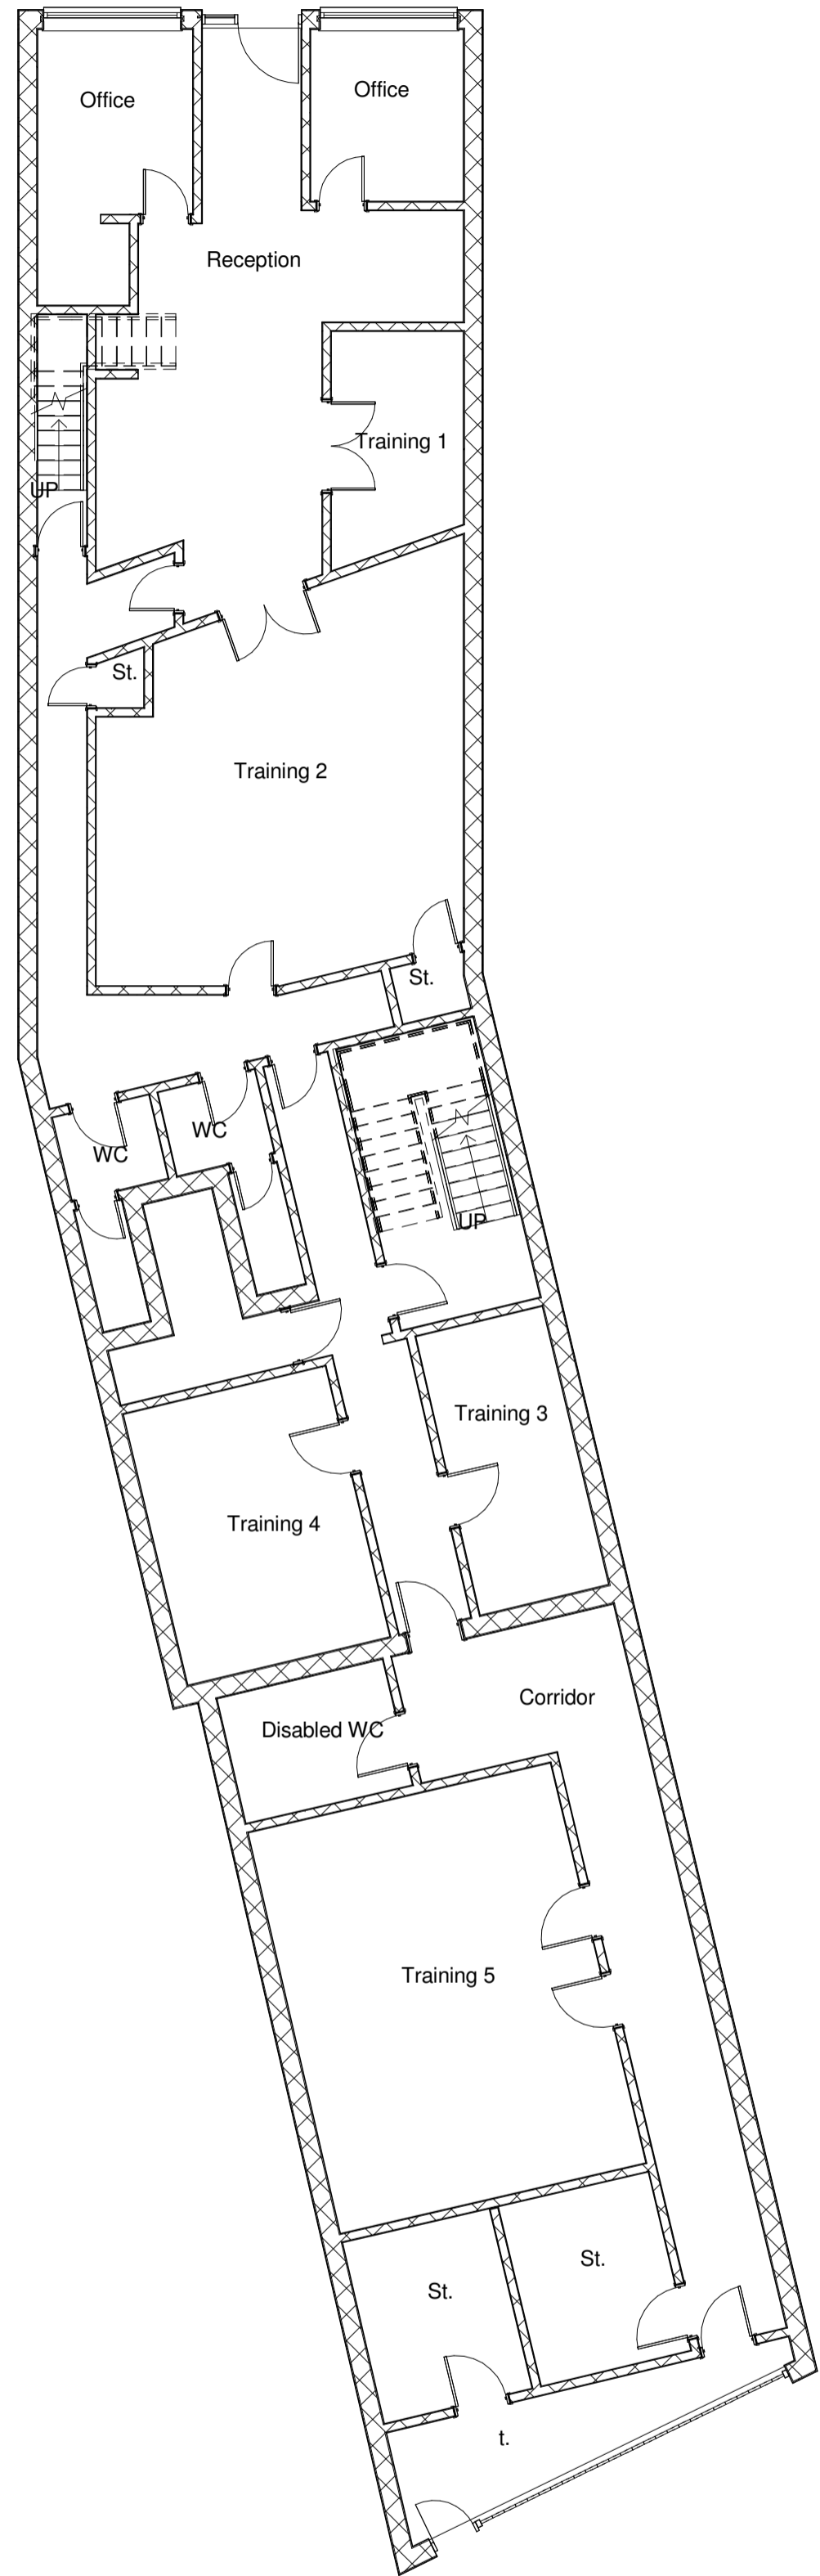


Ground Floor Plan as Existing
1 : 100

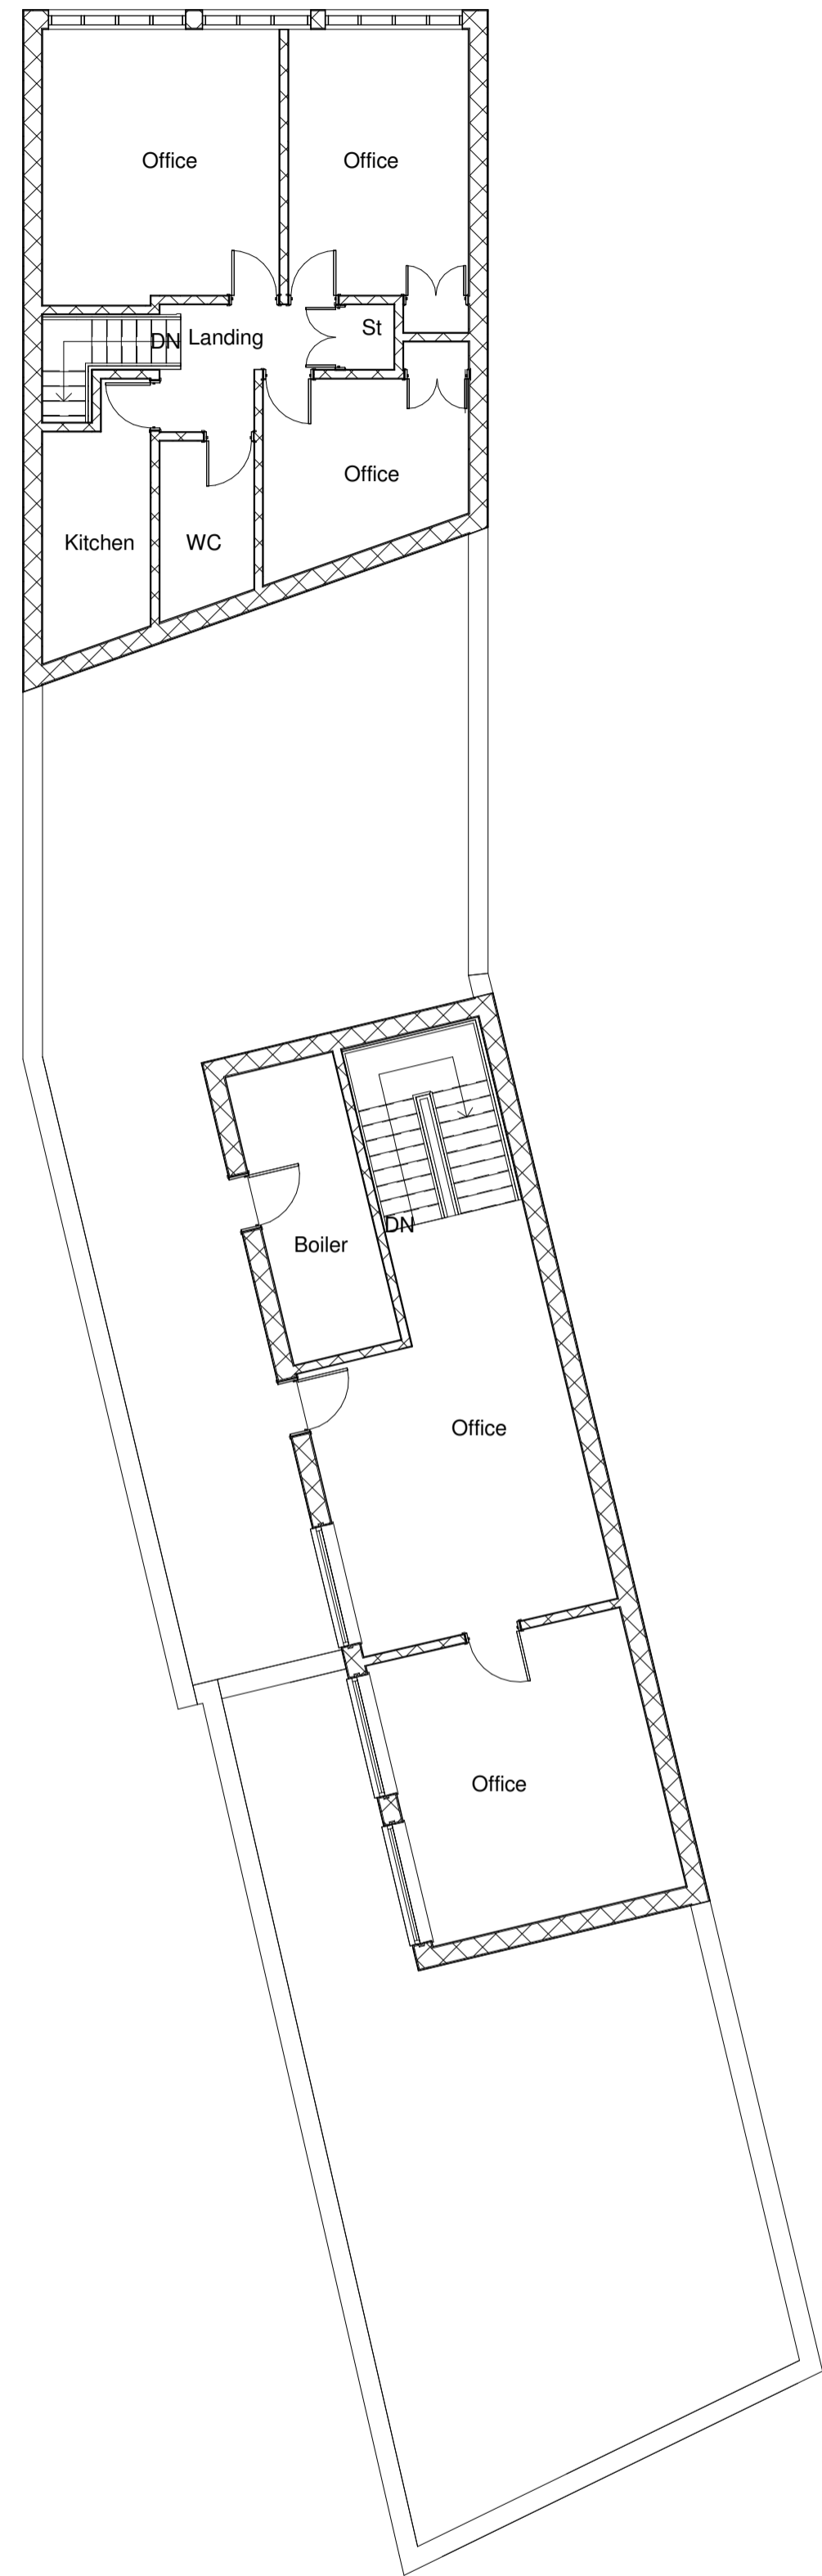

First Floor Plan as Existing
1 : 100

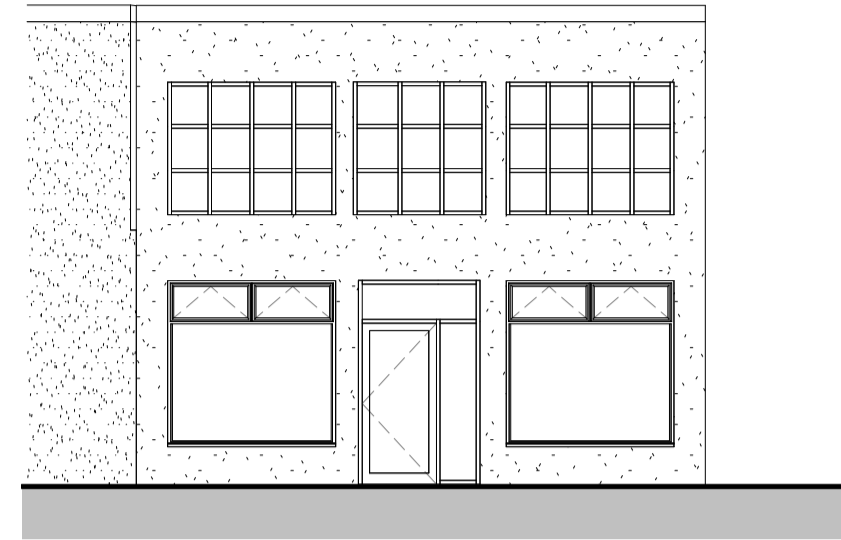

Front Elevation as Existing
1 : 100

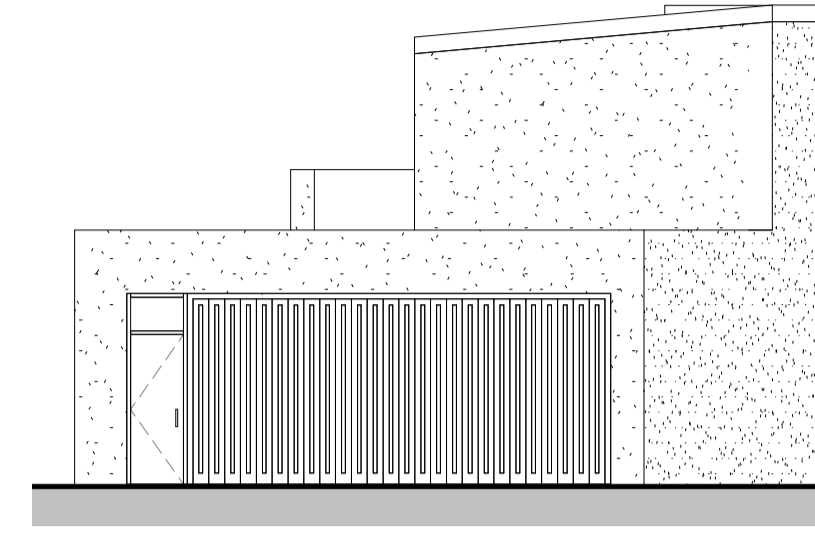

Rear Elevation as Existing
1 : 100

Ash Architectural
CHARTERED ARCHITECTS

Φ

6 Balgonie Drive
Paisley
Office: 0141 390 6498
Mobile: 07721 612 753
Email: info@ash-architectural.com

www.ash-architectural.com

Client
Mr J Kavanagh

Job Title

**Alterations to
Eglington Street
Irvine**

Drawing Title

Plans as Existing

Scale	Date	By SA
-------	------	-------

Drawing No. A1-01	Rev
-------------------	-----