



SCHOOL WYND

GALLOWGATE STREET

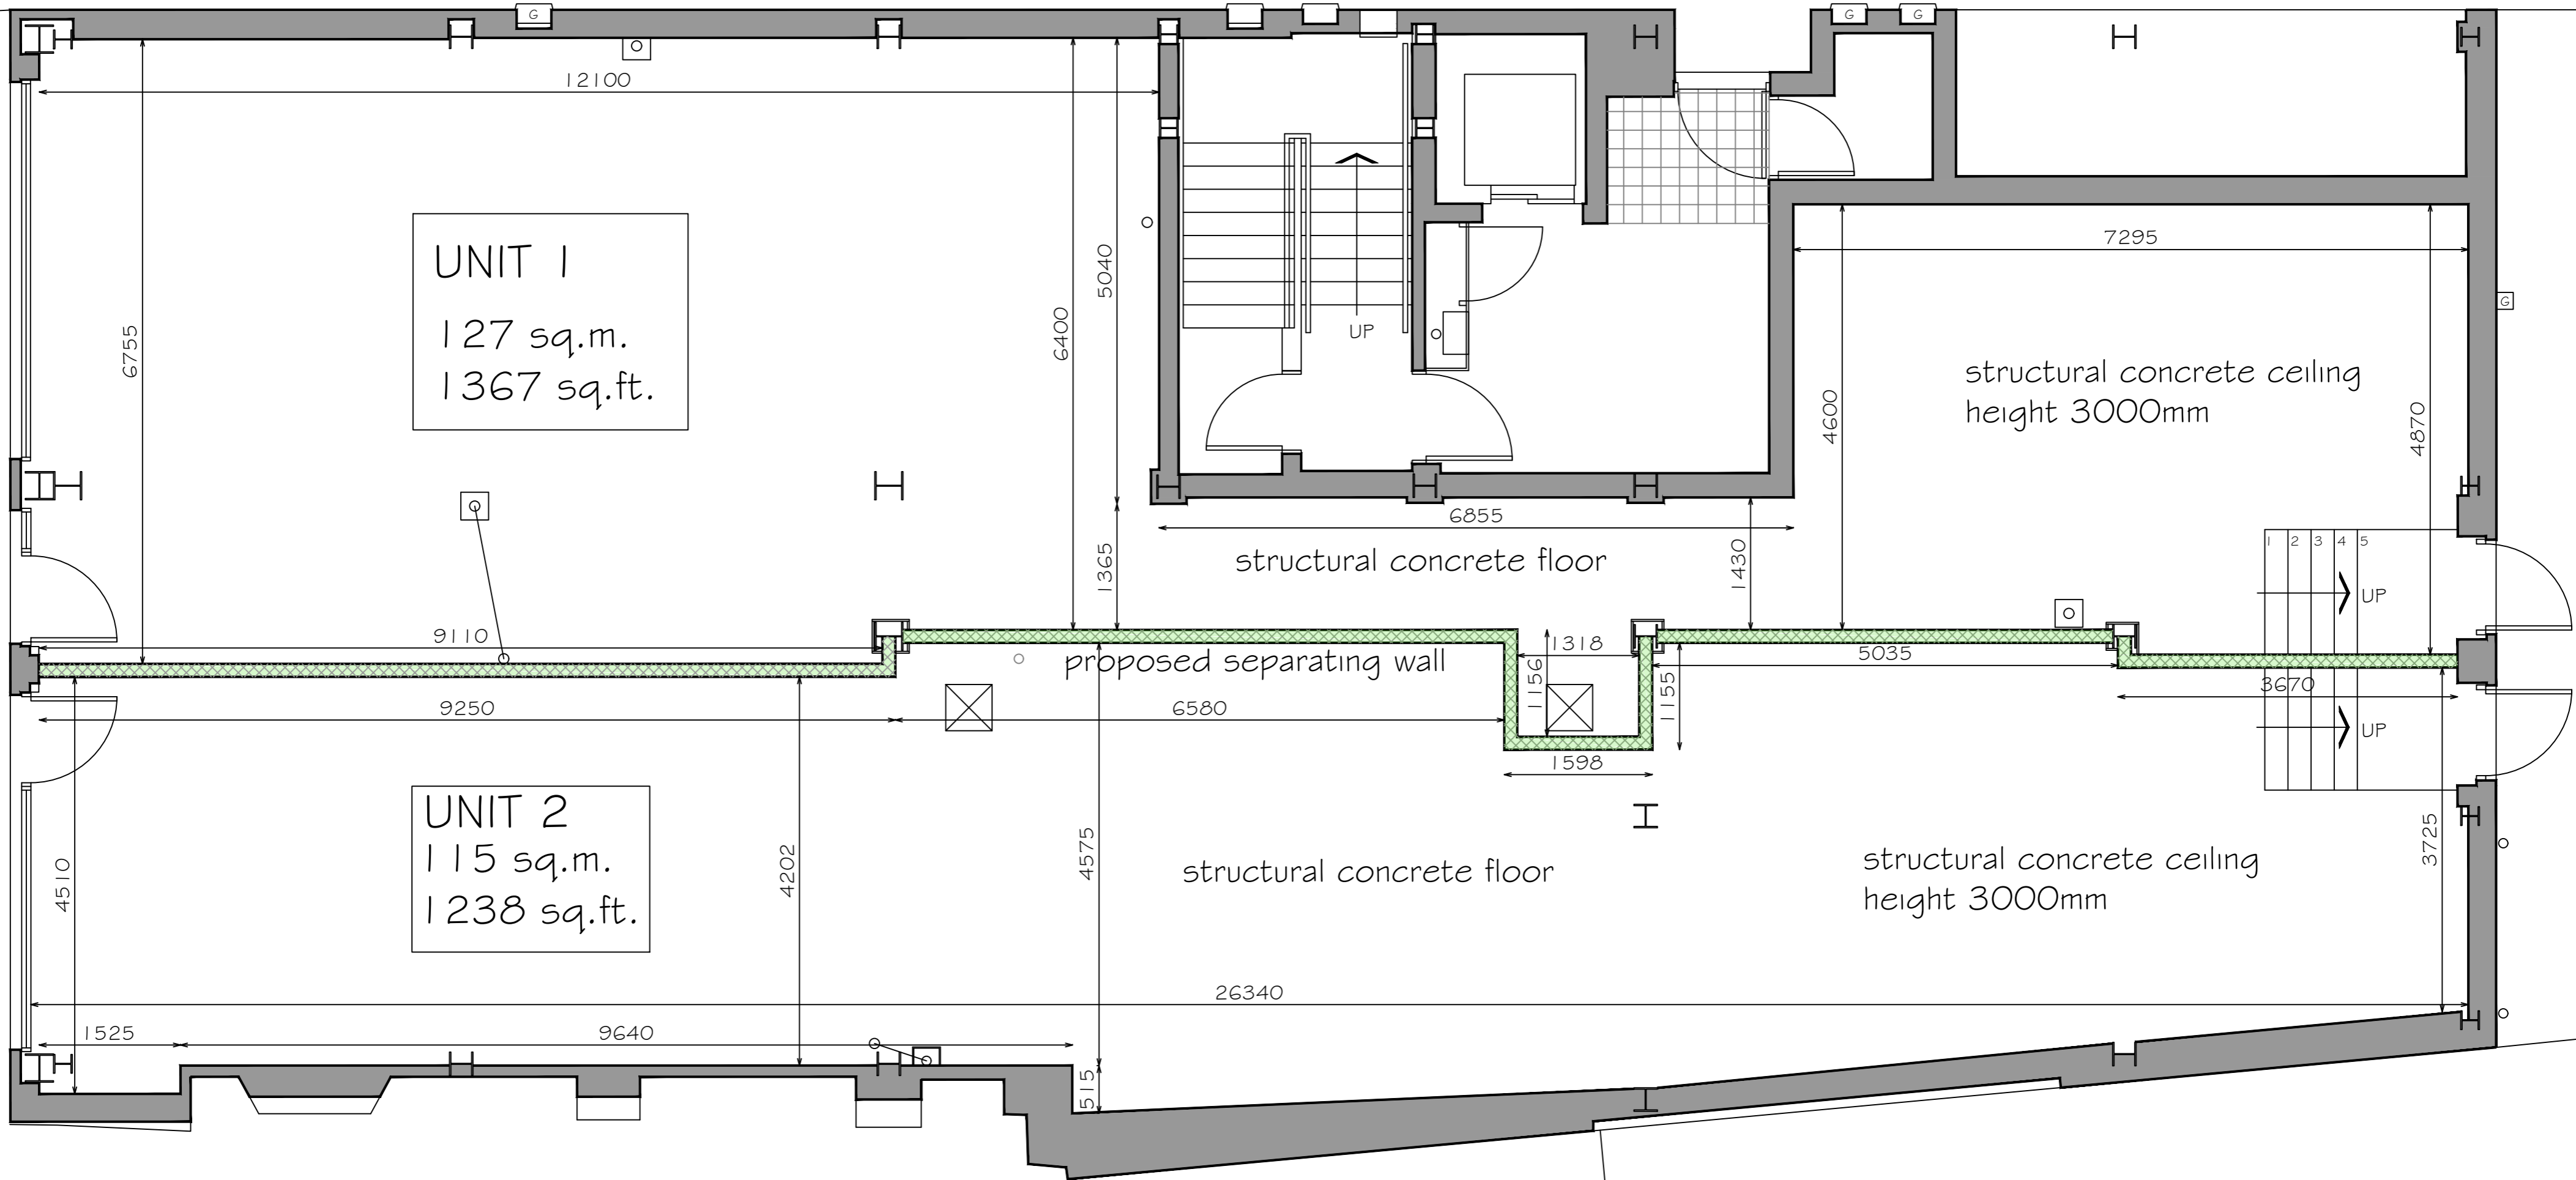

PLAN AS PROPOSED 1:150.

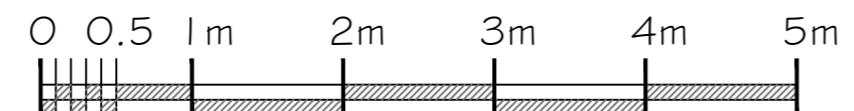

TOTAL FLOOR AREA
with separating wall removed.
246 sq.m.
2648 sq.ft.

QUINN McMAHON DESIGN
34 Woodcroft Avenue
Broomhill
Glasgow G11 7JA
tel: 0141 339 3770
email: qmdesign@tiscali.co.uk

project	ALTERATIONS TO COMMERCIAL UNITS 1 & 2 80a, 80b GALLOWGATE ST LARGS FOR B I I LLP		
title	PLAN AS PROPOSED		
date	Nov 2019	scale	1:50. on A2
drwg no.	QM657-002BW	rev	